

PRIME DEVELOPMENT OPPORTUNITY!

Southern corner of Juniper and Washington Ave in Murrieta, CA



Property Features:

- +/- .32 Acres In the heart of Downtown Murrieta
- Zoned Village Mixed Use (VMU) in Historic Murrieta
- Specific Plan APN # 906-161-001

CONTACT:

Mahlon Tobias | Tobias Commercial
Office: 951.676.6677 Mobile: 909.645.2427
mahlon@tobiascommercial.com
License # 01398009

Asking \$600,000

PRIME DEVELOPMENT OPPORTUNITY!

Southern corner of Juniper and Washington Ave in Murrieta, CA



Mahlon Tobias | 951.676.6677 | mahlon@tobiascommercial.com | License # 01398009

This document has been prepared for advertising and general information only. Tobias Commercial makes no guarantees, representations or warranties of any kind, expressed or implied, regarding the information including, but not limited to, warranties of content, accuracy and reliability. Any interested party should undertake their own inquiries as to the accuracy of the information. Tobias Commercial excludes unequivocally all inferred or implied terms, conditions and warranties arising out of this document and excludes all liability for loss and damages arising there from.


THIS MAP WAS PREPARED FOR ASSESSMENT PURPOSES ONLY. NO LIABILITY IS ASSUMED FOR THE ACCURACY OF THE DATA SHOWN. ASSESSOR'S PARCEL MAY NOT COMPLY WITH LOCAL LOT-SPLIT OR BUILDING SITE ORDINANCES.

OCT 8 2005

POR. PROTRACTED SEC. 20 T. 7S.; R. 3W
CITY OF MURRIETA

T.R.A. 024-038

906-16
20-1

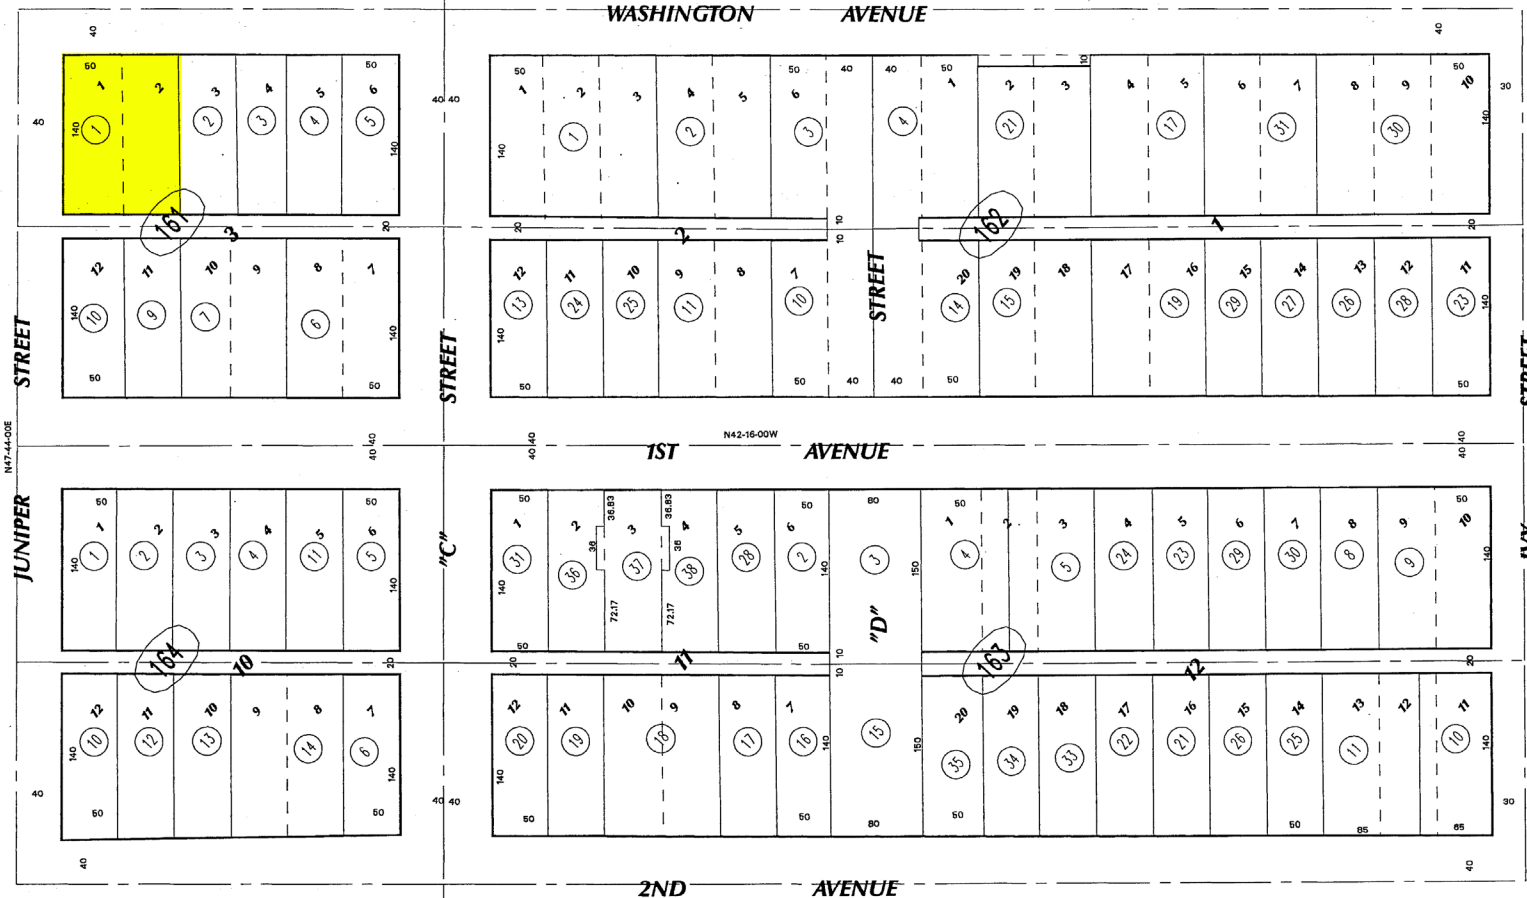

Scale = 1" = 100'

909
08

ASSESSOR'S MAP BK906 PG.16
Riverside County, Calif.

089

18

MB 8/359 S.D. TEMECULA LAND & WATER CO.

Oct 2005

DEC 07 2005

DATE	OLD NUMBER	NEW NUMBER
09/78	164-4	12-13
11/79	163-12	25-28
05/79	162-9	14,15
01/85	163-13	21-22
01/85	163-6	23-24
03/85	163-1	27,28
04/85	162-5, 8	16
05/85	163-7	29,30
07/86	162-7	17,18
07/86	162-8	19-20
12/86	162-16	21,21
12/86	7,8	164-14
03/87	162-20	22,23
03/87	162-12	24,25
07/88	162-26	27-28
12/88	163-27	31,32
08/89	162-18	30,31
09/89	163-13	33-35
04/05	163-32	36-38
10/05	161-8	9,10

Mahlon Tobias | 951.676.6677 | mahlon@tobiascommercial.com | License # 01398009

This document has been prepared for advertising and general information only. Tobias Commercial makes no guarantees, representations or warranties of any kind, expressed or implied, regarding the information including, but not limited to, warranties of content, accuracy and reliability. Any interested party should undertake their own inquiries as to the accuracy of the information. Tobias Commercial excludes unequivocally all inferred or implied terms, conditions and warranties arising out of this document and excludes all liability for loss and damages arising therefrom.